


LGH 2RoK - 45,0 m²

LGH 2RoK - 45,0 m²

LGH 2RoK - 45,0 m²

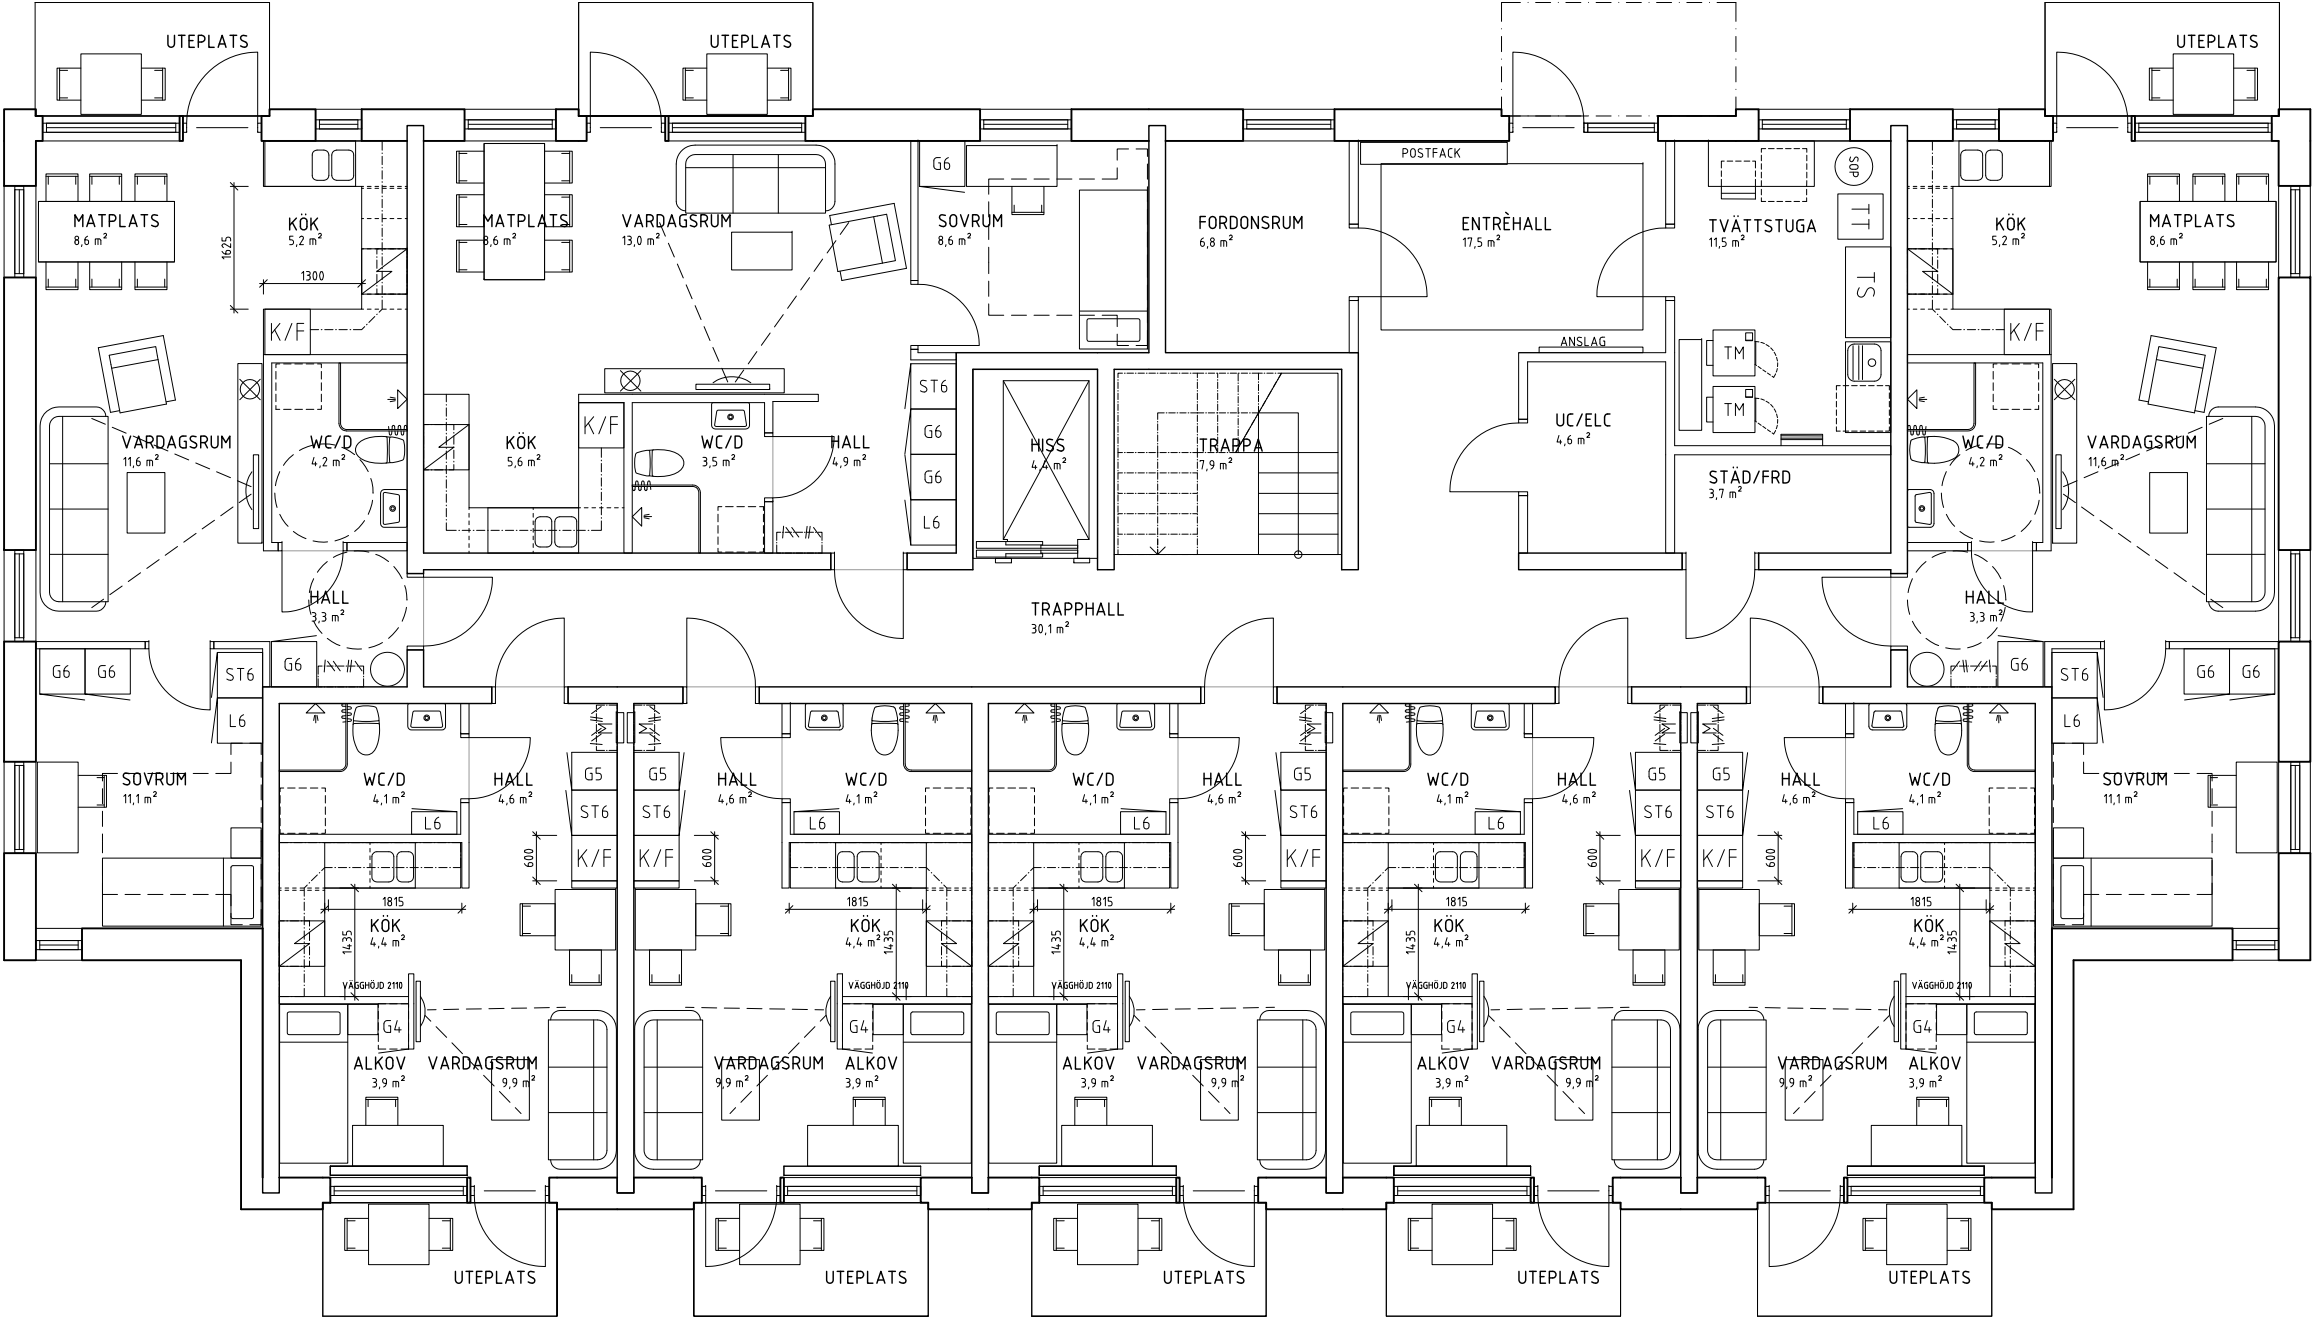


LGH 1RoK - 28,0 m²

LGH 1RoK - 28,0 m²

LGH 1RoK - 28,0 m²

LGH 1RoK - 28,0 m²

LGH 1RoK - 28,0 m²

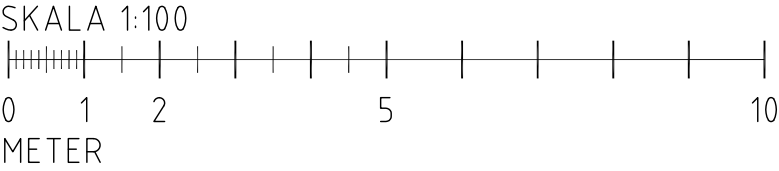

KONTRAKTSHANDLING
KV. NIPAN - SKELLEFTEÅ
ENTRÉPLAN
ARKINOVA 2016-08-25/FÅ